

8

7

6


5

4

3

2

1

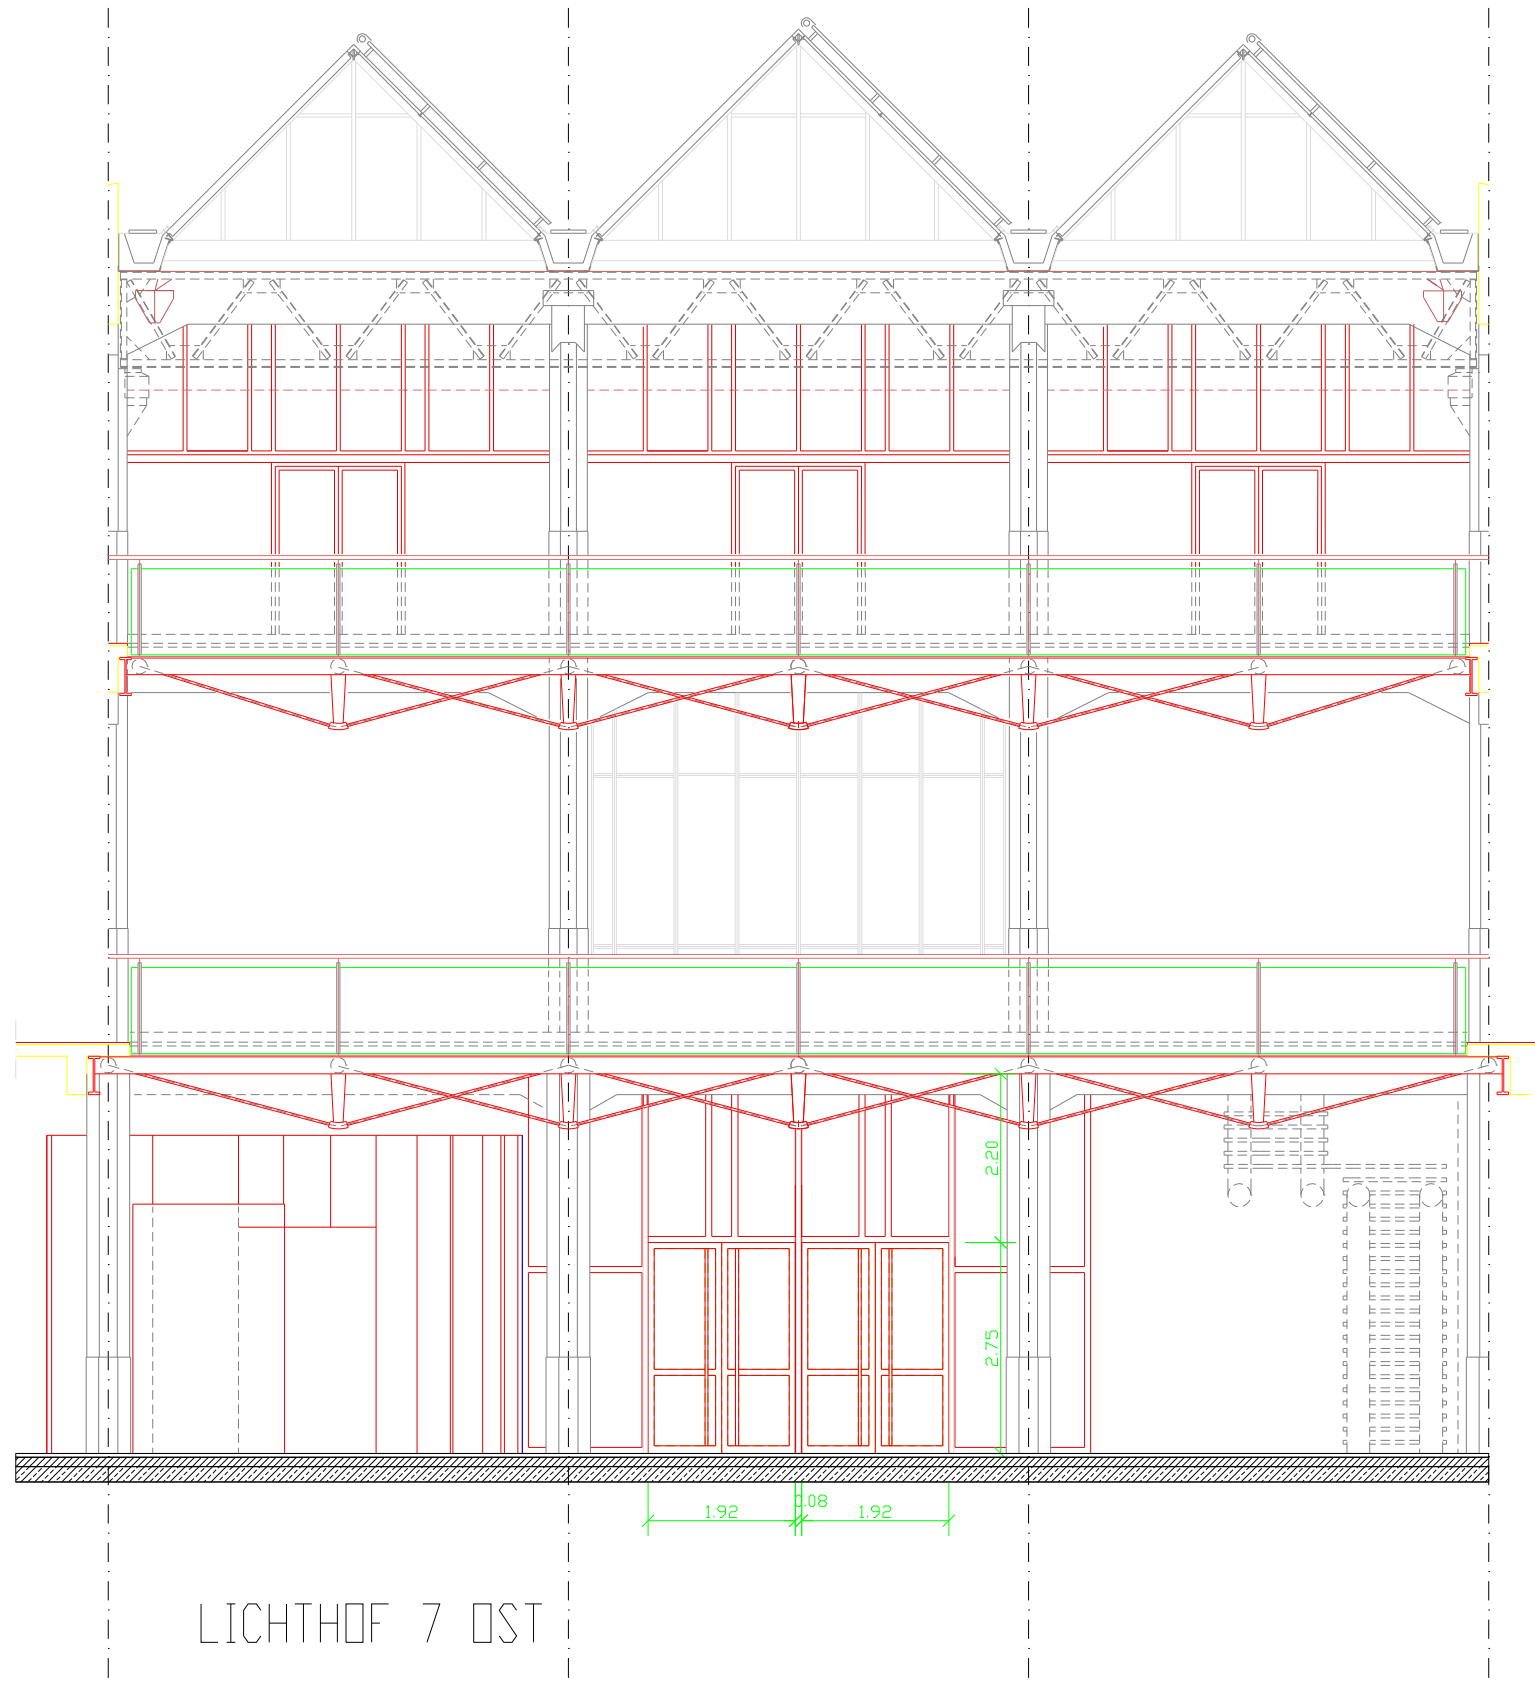

H

G

F

E

D

C

B

A

Foyer Schnitt Lorenzstrasse			
SIZE	Foyer	ZKM	PROJ. NO.
			ZKM Foyer
SCALE	1 : 100	gez. Manuel Weber	REV

8

7

6

5

4

3

2

1