

8

7

6


5

4

3

2

1

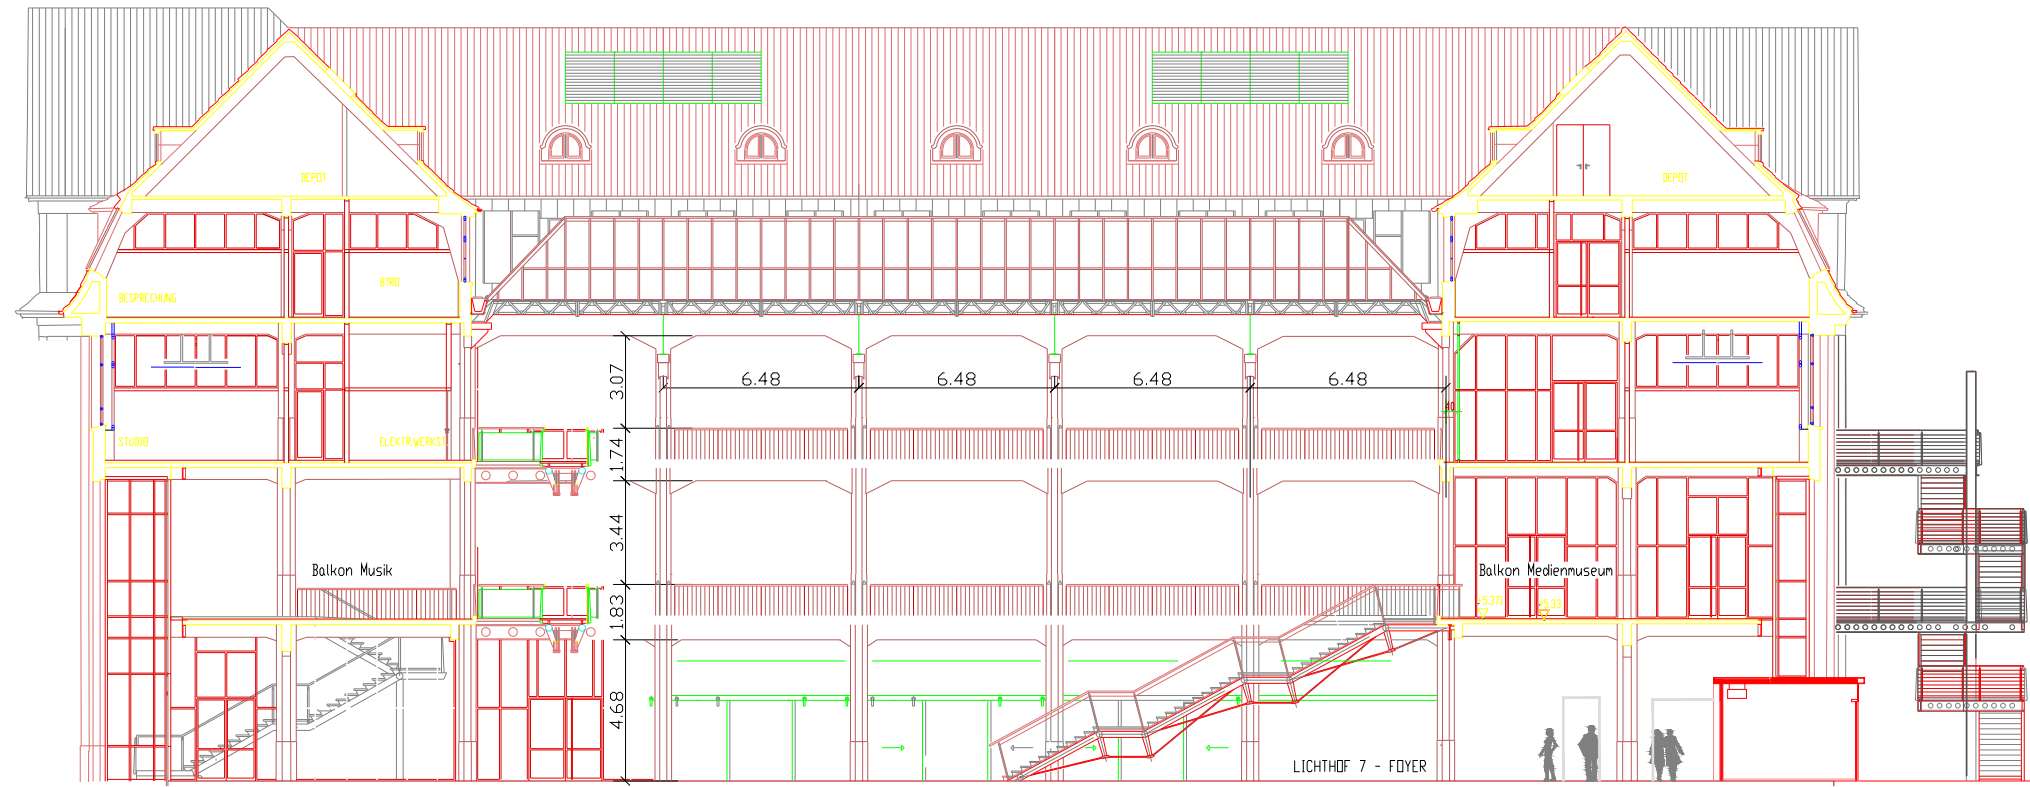

Maßstab 1.00m 2.00m 3.00m 4.00m 5.00m 6.00m 7.00m 8.00m

8

7

6

5

4

3

2

1

Foyer Ueberblick Schnitt			
PROJ. NO.	Foyer ZKM	ORG. NO.	ZKM Foyer
SCALE	1 : 100	DESIGNER	gez. Manuel Weber