


# longitudinal section (direction south)

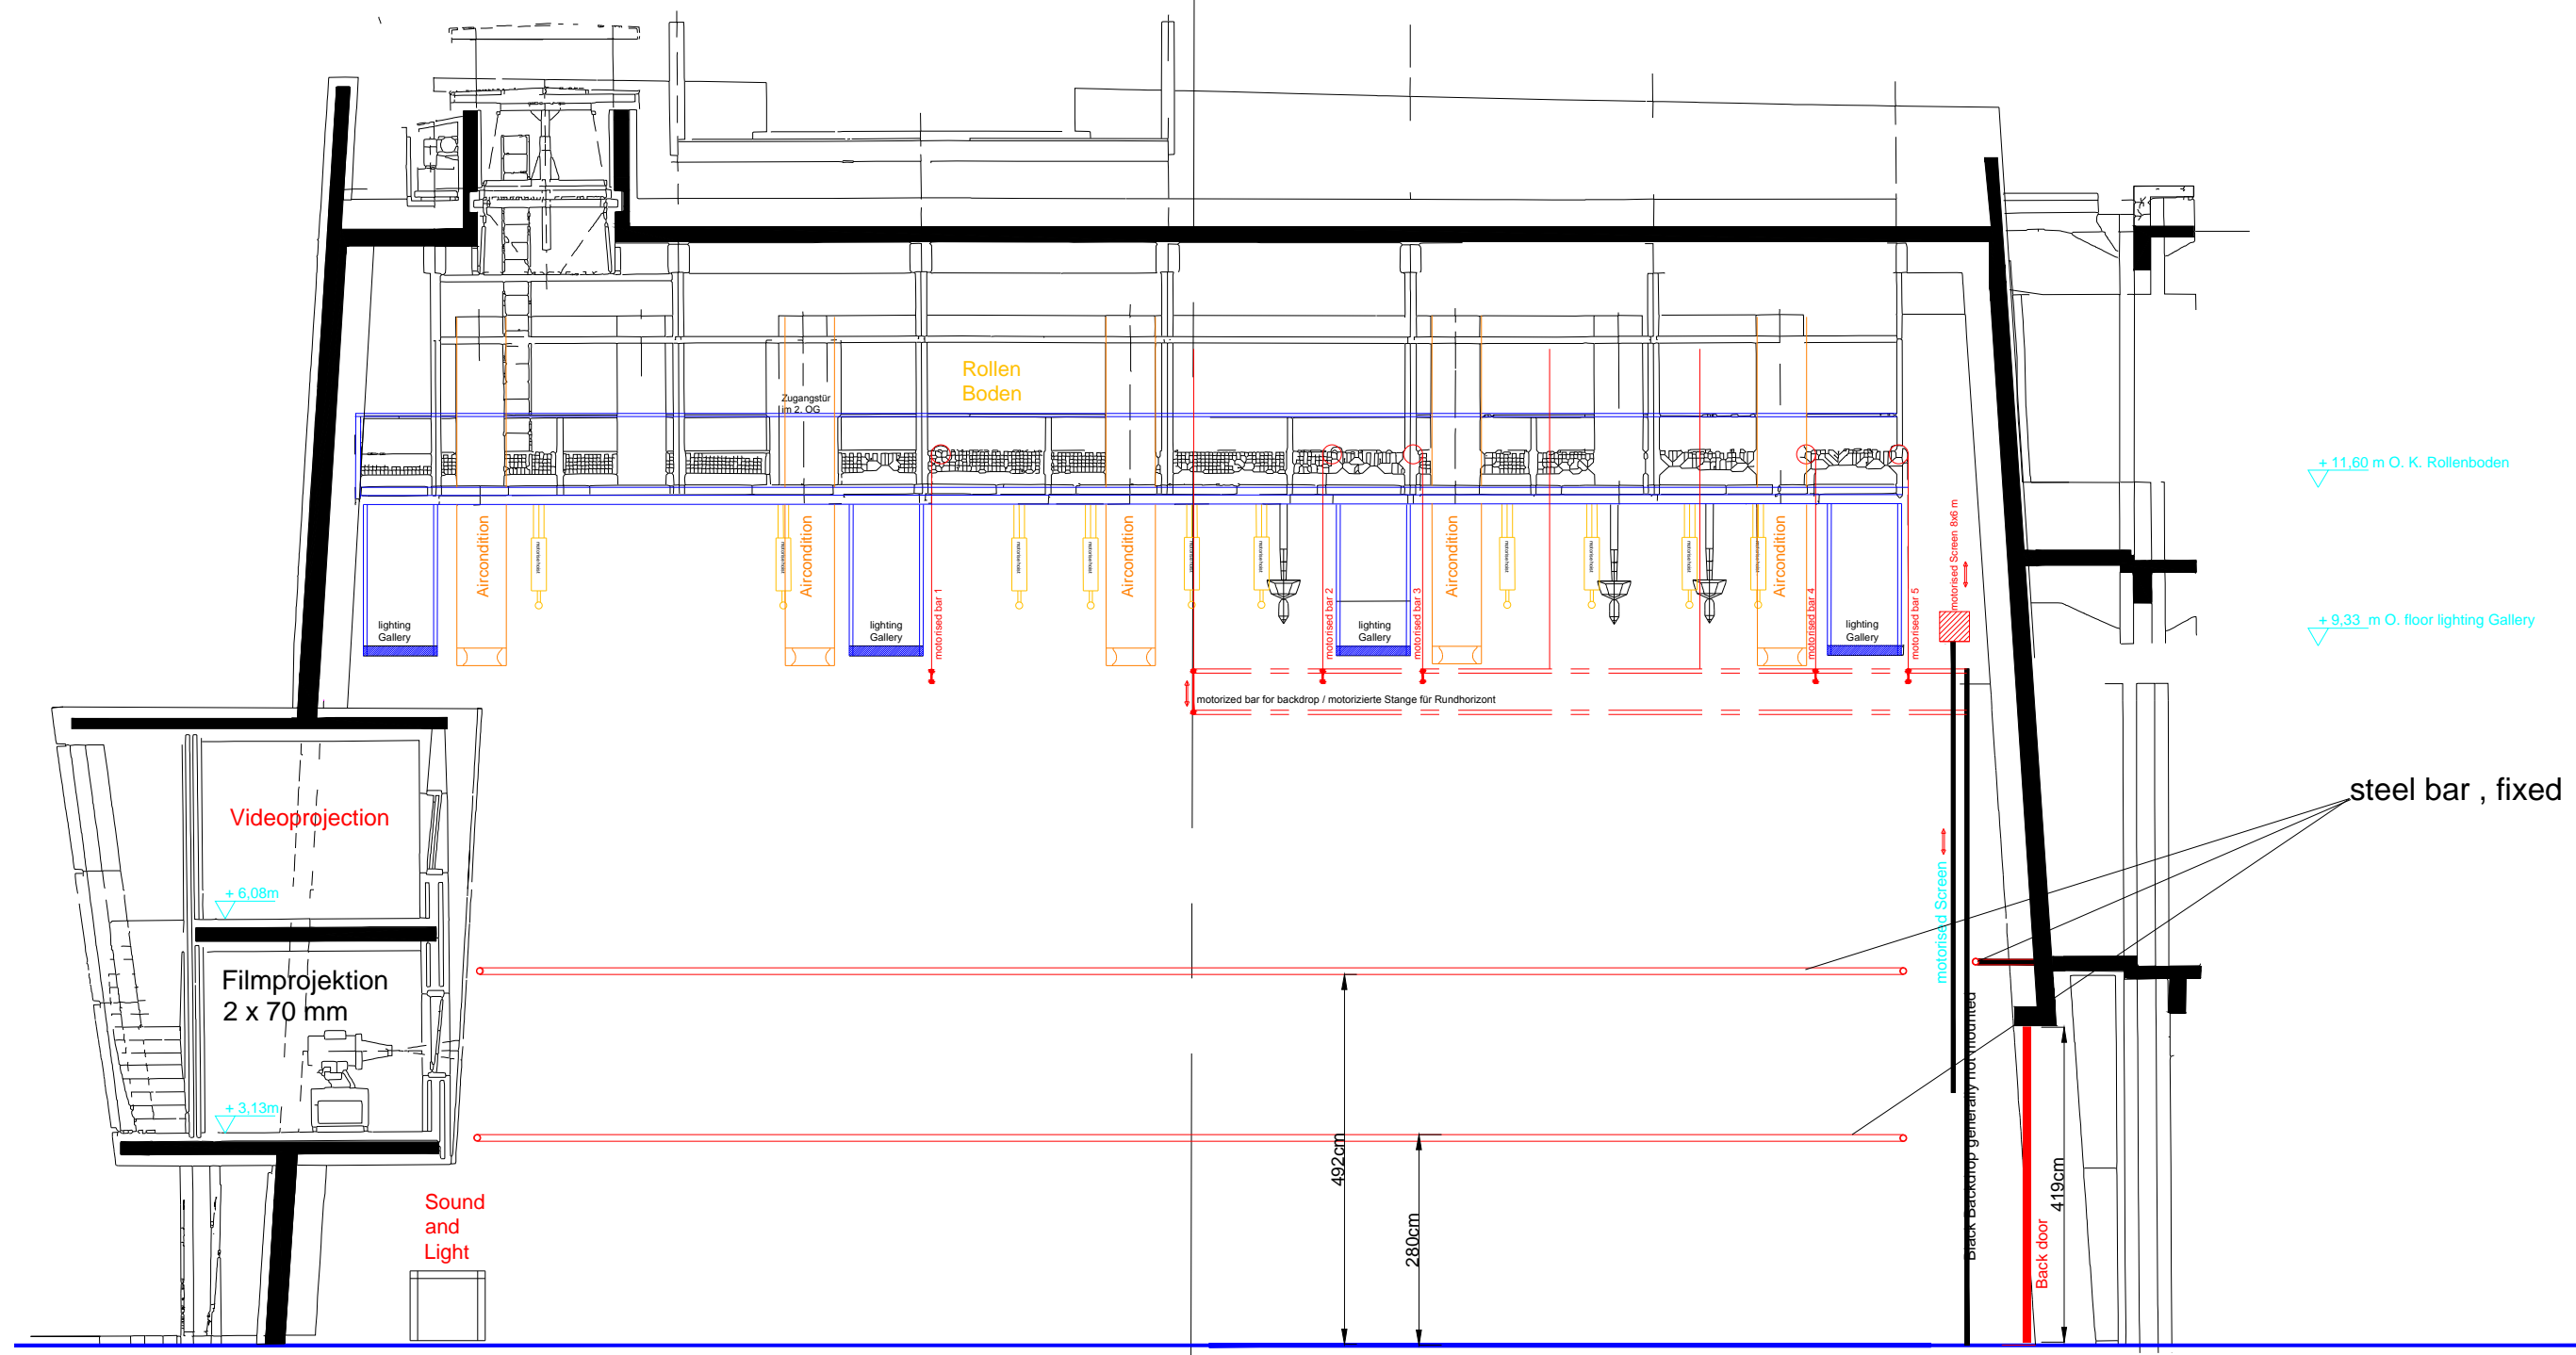

Maßstab 1,00m 2,00m 3,00m 4,00m 5,00m 6,00m 7,00m 8,00m

Längsschnitt Medientheater ZKM		
WRT	Medientheater ZKM	DATE NO. MT_Laengs_Standart.dwg
SCALE 1:100		REV 002: Manuel Weber